


# 5. KERROS

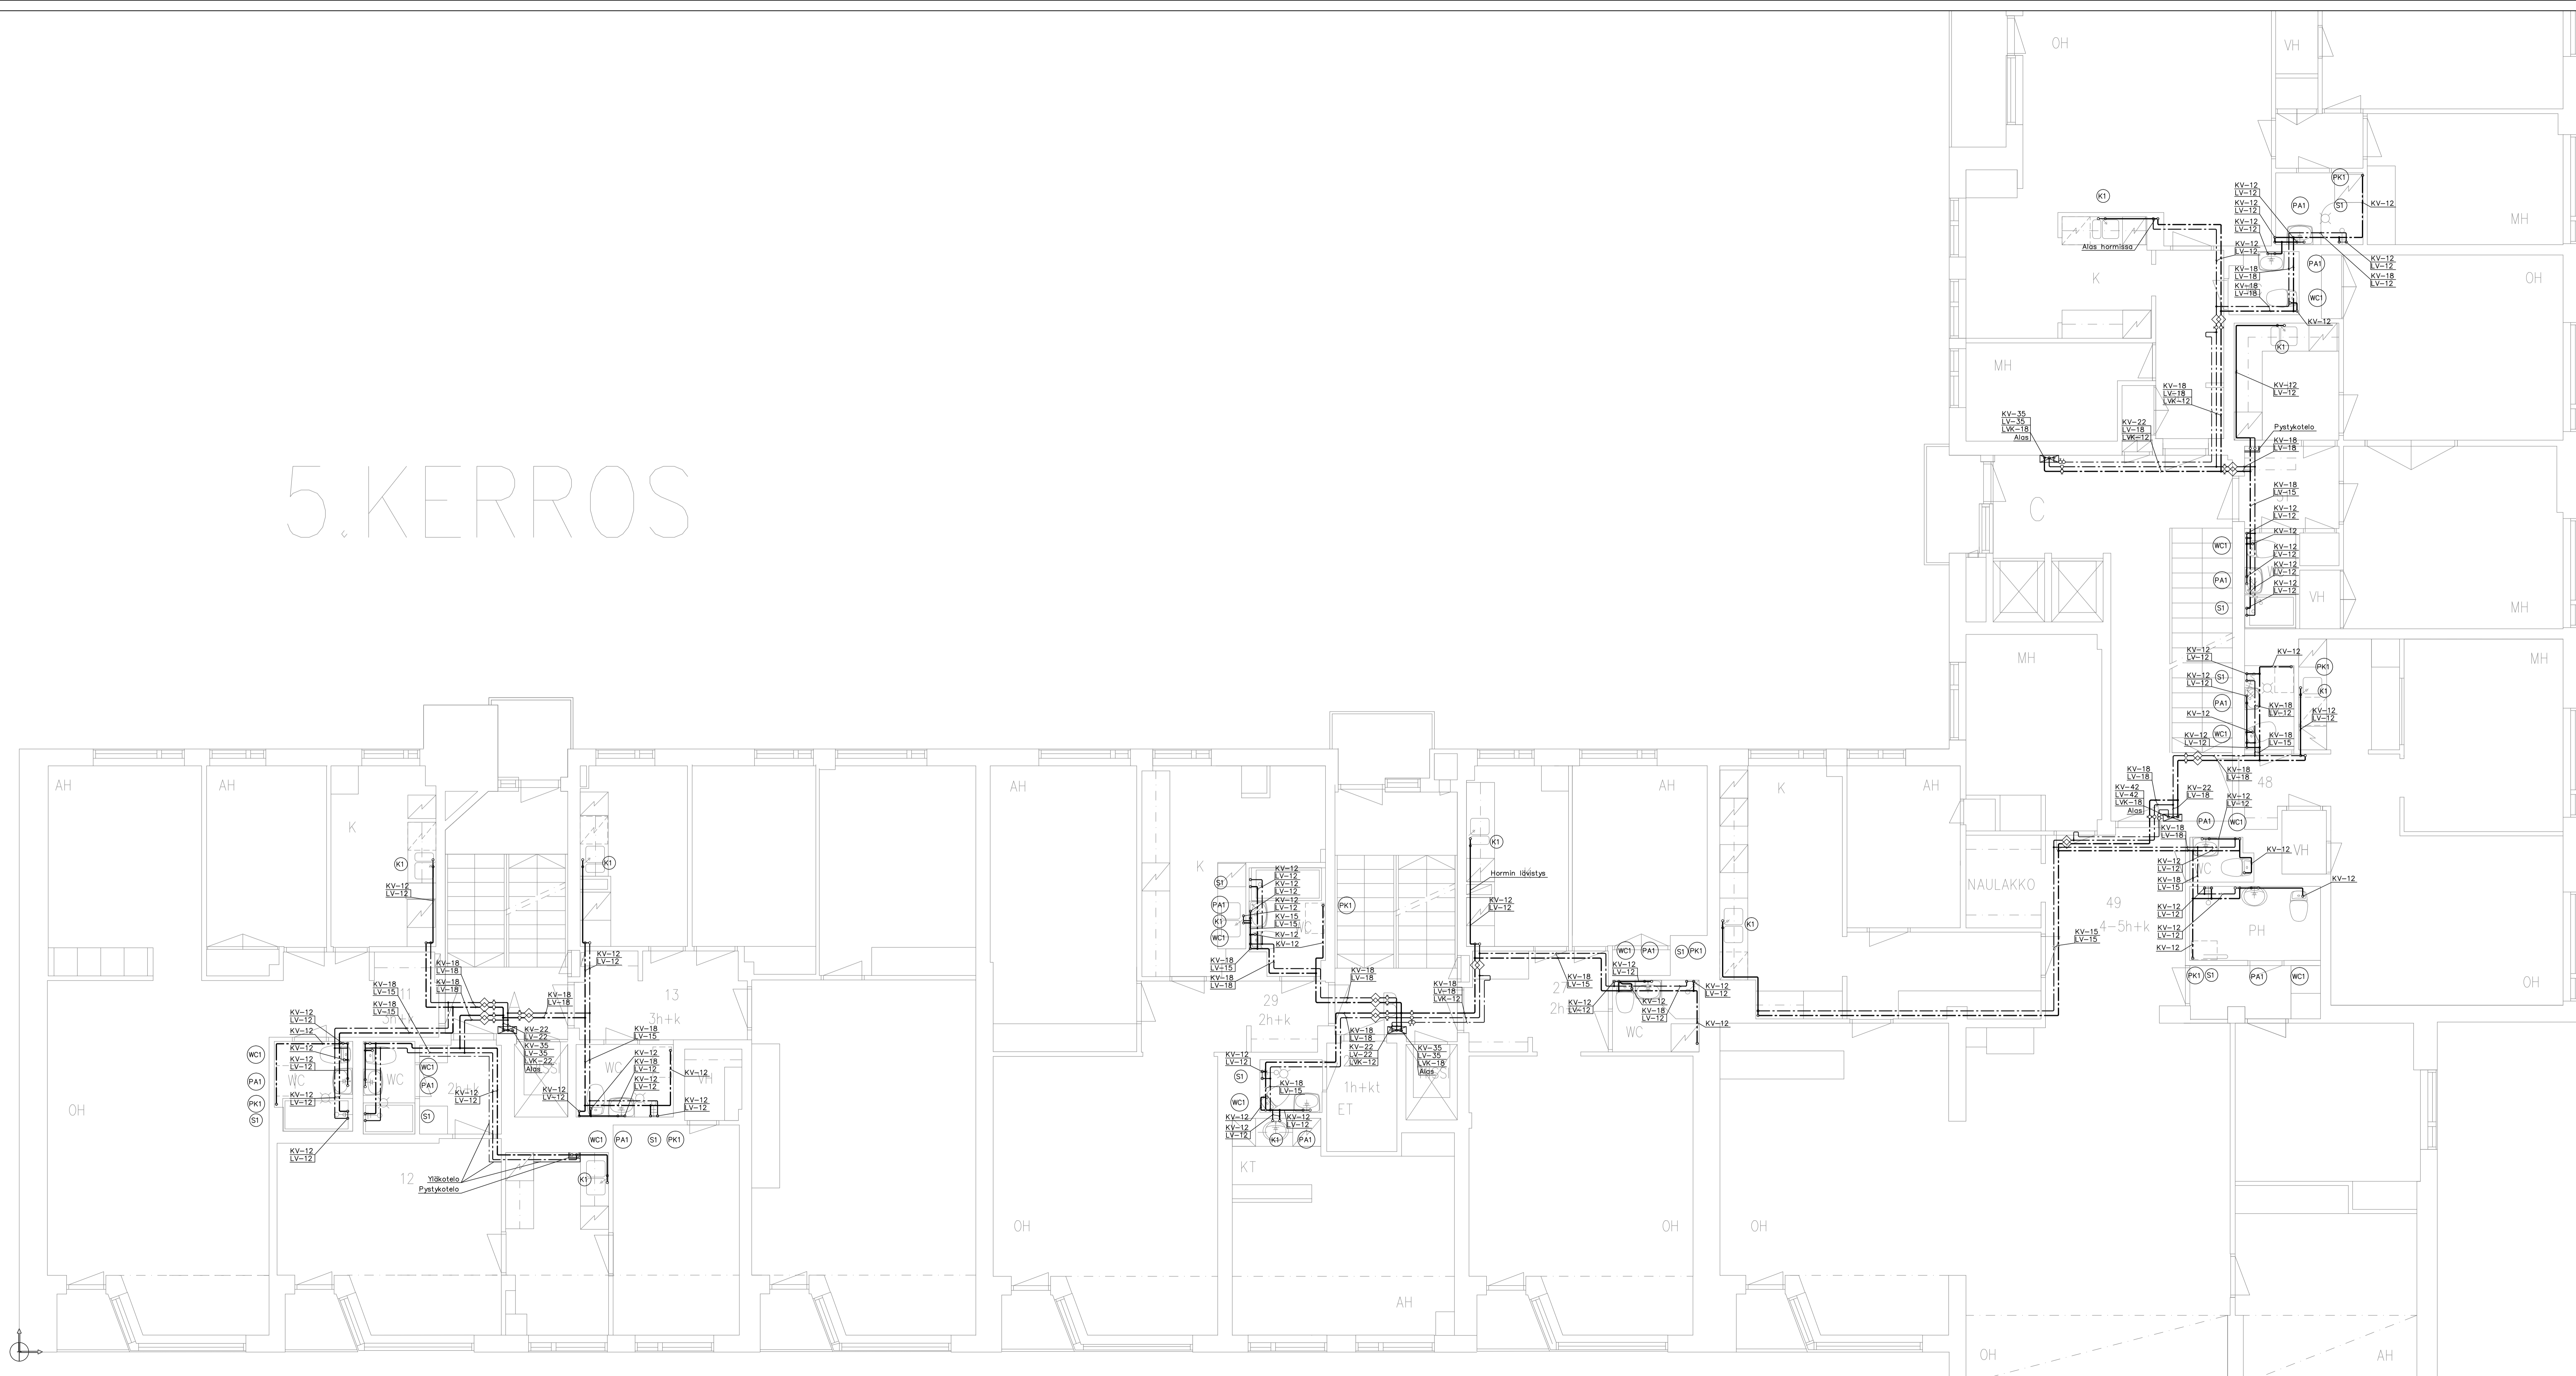

007	8	8	1001
MUUTOS			PÄÄPIIRUSTUS
AS OY KRISTINANKATU 6 20100 TURKU		VESIJOHDOT 5. KERROS	1:50
Ins.tsto Weissmann Ky Toukokatu 41 C 21 21000 Raisio P. 0442 523 443 F. 020 4399 988		ARK	VJ-5
15.5.2013			